




NOTE

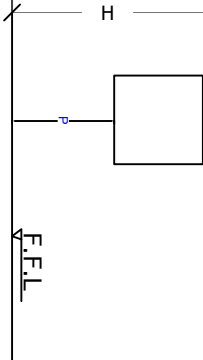

ALL DIMENSION IN  
ARCH. FINISH  
F.F.L : FINISH FLOOR LEVEL  
P.L : PARAPET LEVEL  
PARAPET OF WINDOWS :  
FROM FINISH FLOOR LEVEL

PROJECT

مبنى الشيخان

CLIENT

ILO

PLOT NO.

CONSULTING

ALTANSOQ CONSULTANTS  
LICENSE NO. 819

SHEET TITLE  
ARCHITECTURE

SHEET NAME  
SITE PLAN

DESIGN BY  
ALTANSOQ CONSULTANTS  
LICENSE NO. 819

P.L NO  
TNSQ-NO

REVISE  
01

REFERENCE  
ARCH.


SCALE  
1:500



SHEET SIZE  
A3

SHEET NO.  
74


DATE  
2023

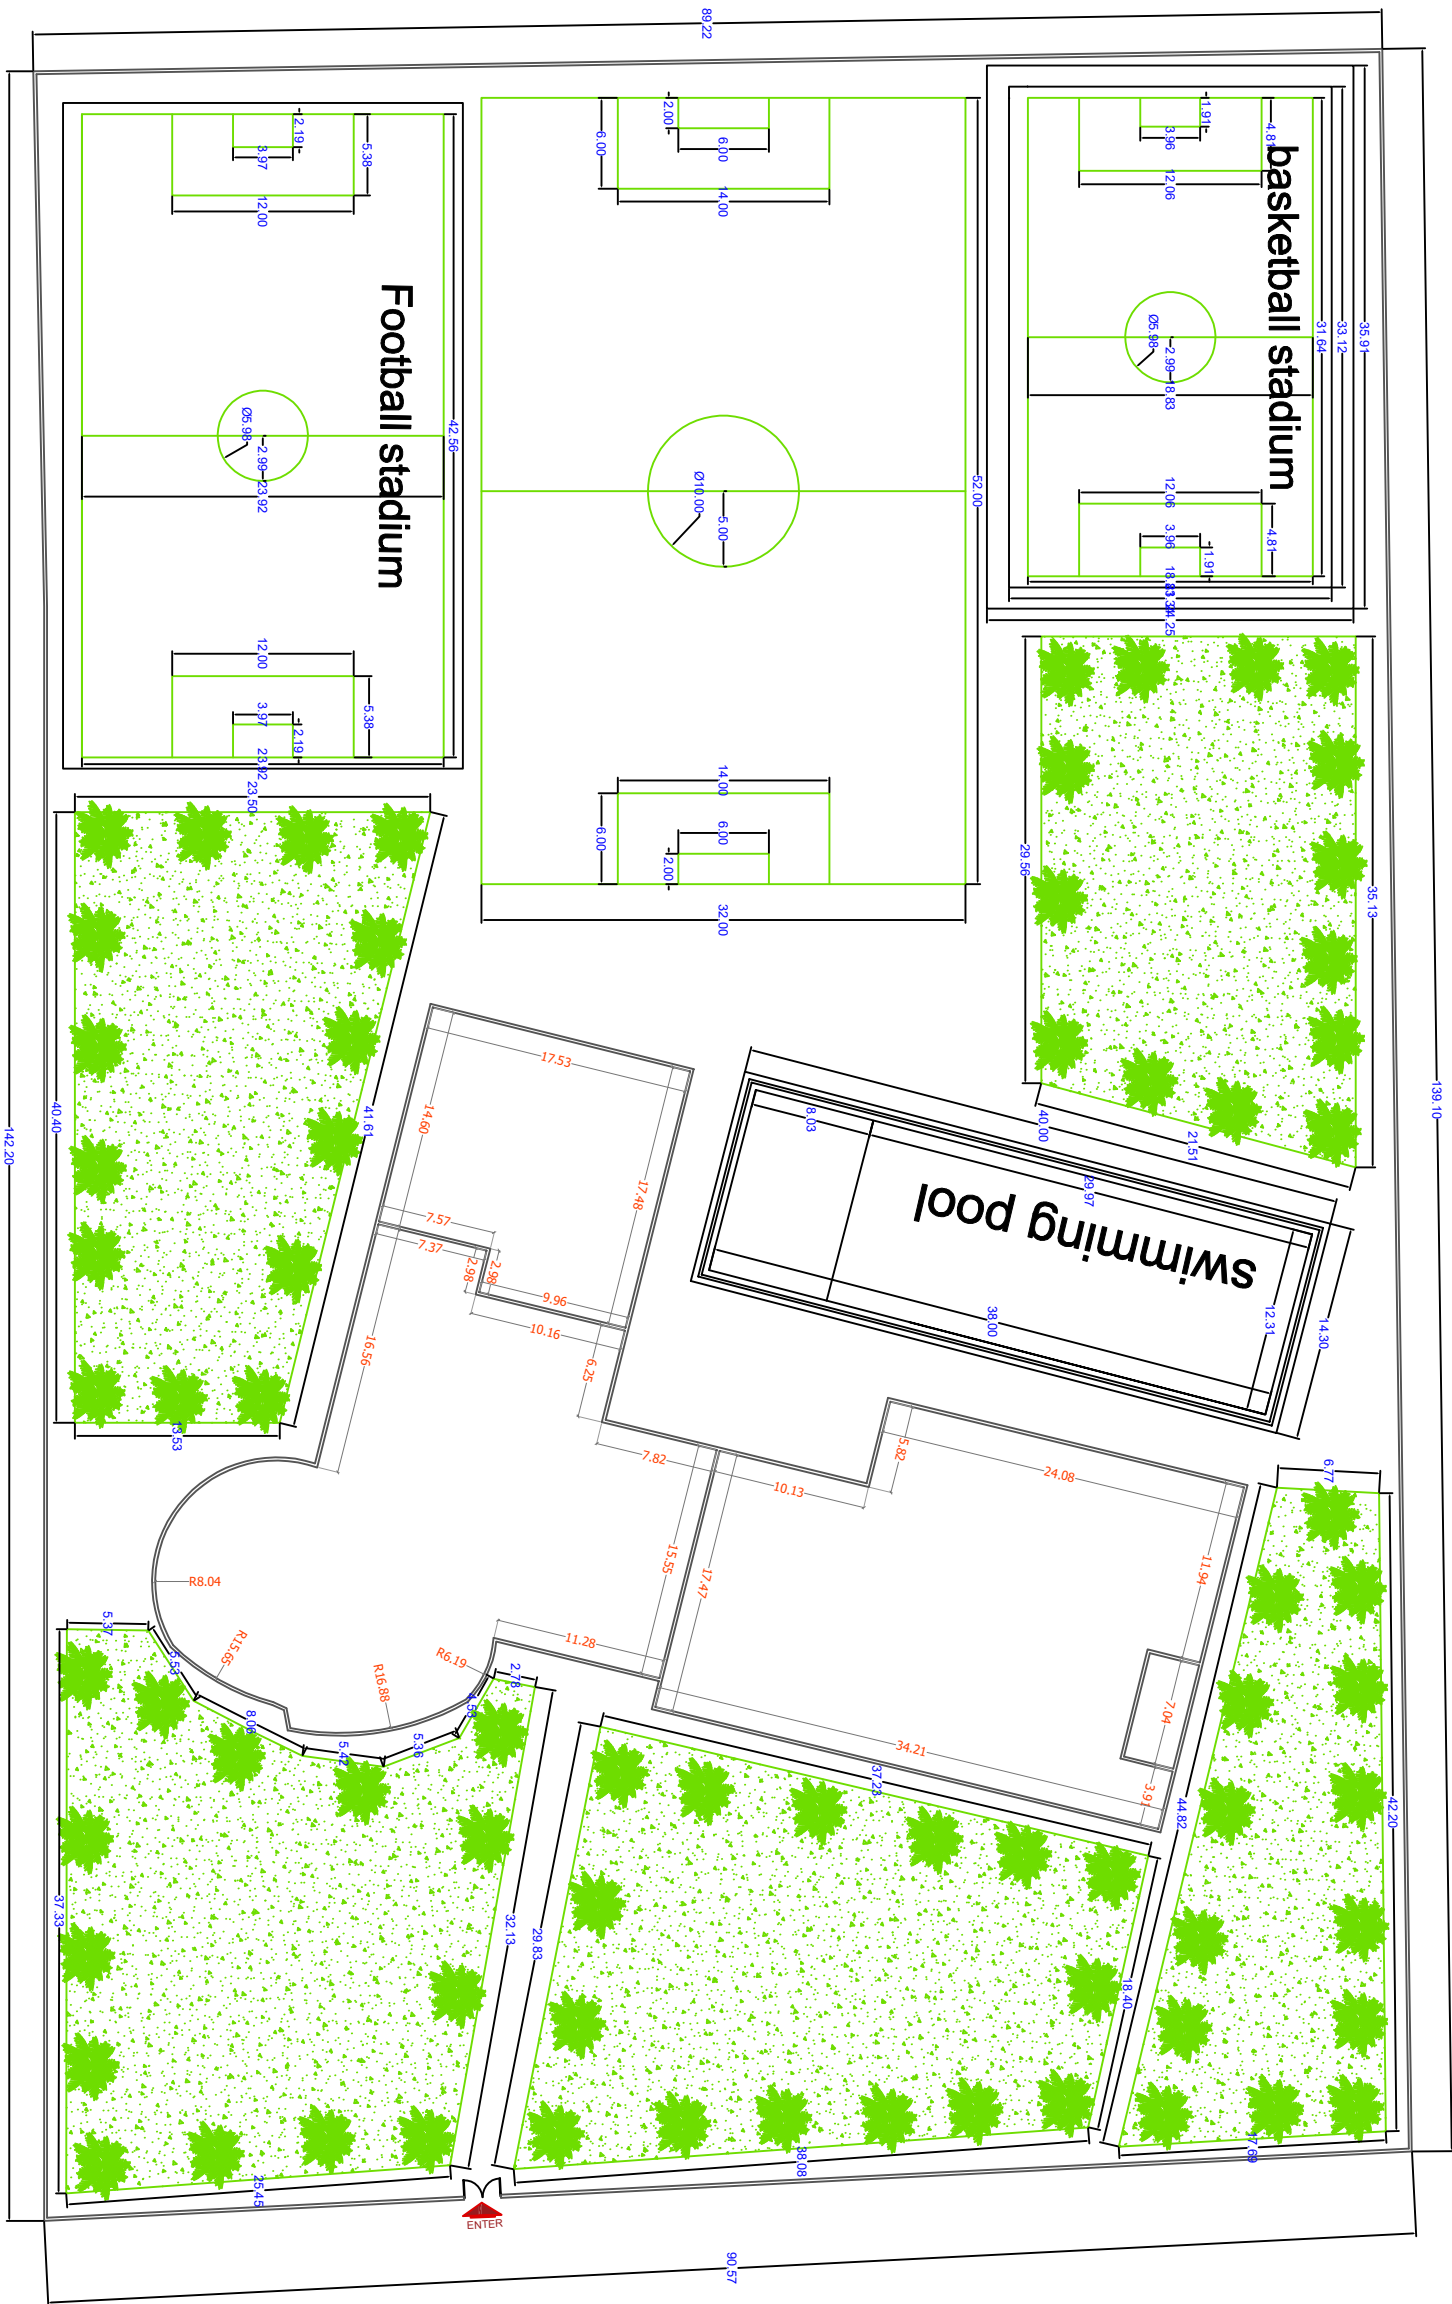

مبنى الشيخان



### NOTE

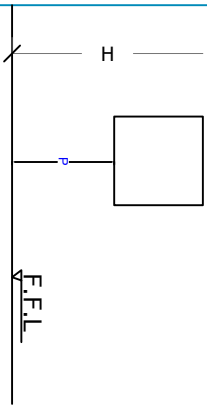

ALL DIMENSION IN  
ARCH. FINISH  
F.F.L : FINISH FLOOR LEVEL  
P.L : PARAPET LEVEL  
PARAPET OF WINDOWS :  
FROM FINISH FLOOR LEVEL

PROJECT  
مبنى الشيخان

CLINT  
INTERNATIONAL LABOUR OFFICE

PLOT NO.

**CONSULTING**  
ALTANSOQ CONSULTANTS  
LICENSE NO. 819

**SHEET TITLE**  
ARCHITECTURE

Football Pitch Section

**DESIGN BY**  
ALTANSOQ CONSULTANTS  
LICENSE NO. 819

PJ. NO. TNSQ-NO	REVISE 01
--------------------	--------------

## REFERENCE

**SCALE**  
1:500



<b><u>SHEET SIZE</u></b>	<b><u>SHEET NO.</u></b>	<b><u>DATE</u></b>
A3	74	2023

